


TARTAROTTI

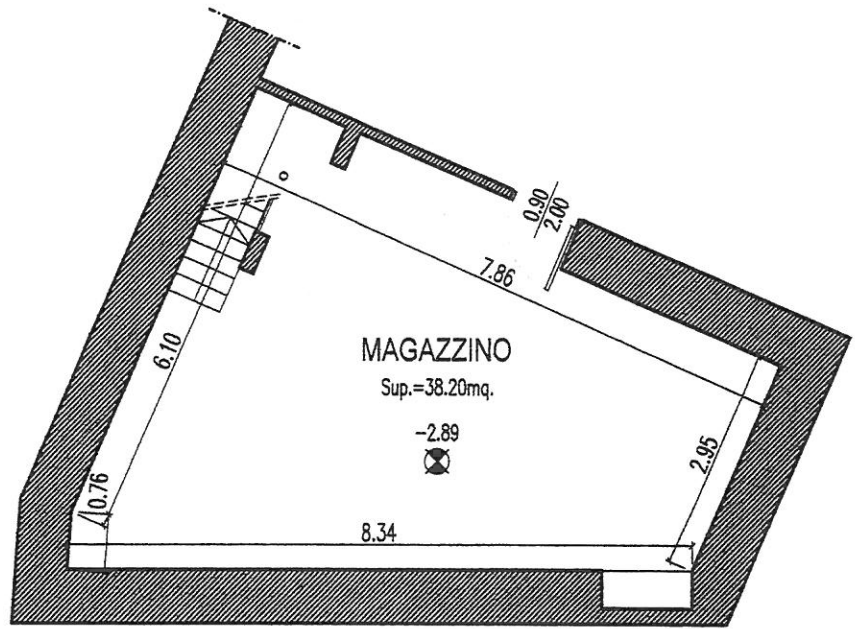

## Pianta piano interrato

SCALA

1:100


**San Marco**  
 IMMOBILIARE  
 Via Mercerie 21, - 38068 Rovereto (TN)  
 Piva 02057020220 - tel 0464-480824

## Pianta piano terra

SCALA

1:100

